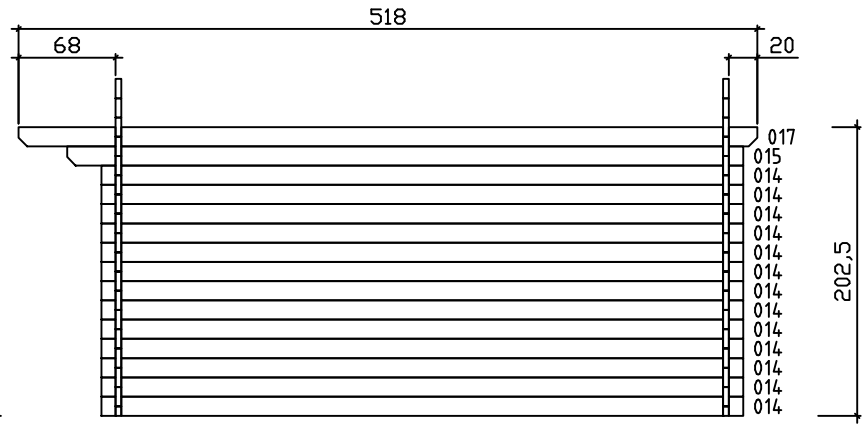
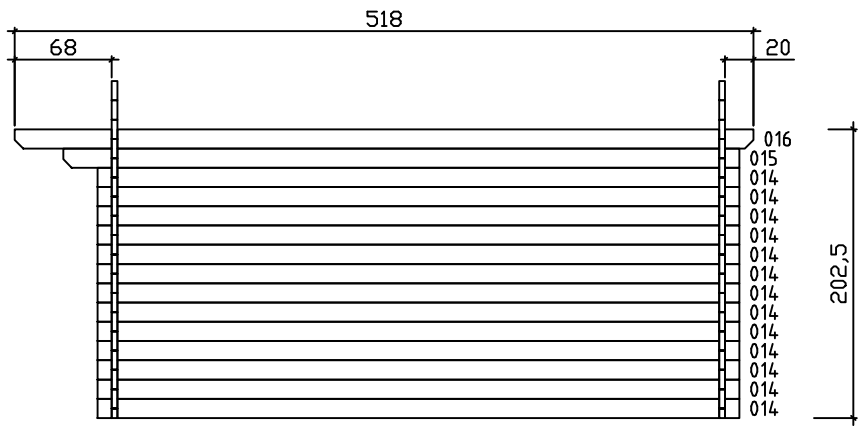
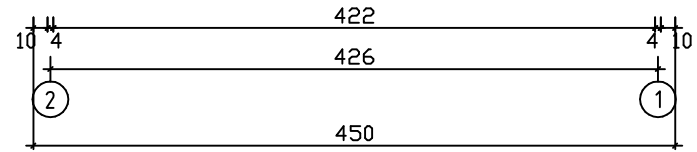


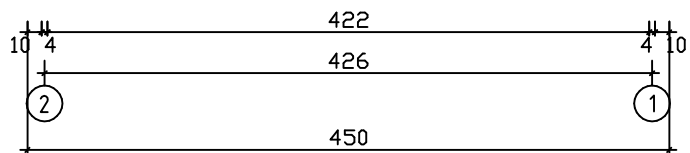
Kood Alex	Leht
Joonis	Mootkava 1:50
Materjal 4,0 x 13,5	Kuup. 10.01.2020
Joonestas	File Alex.dwg



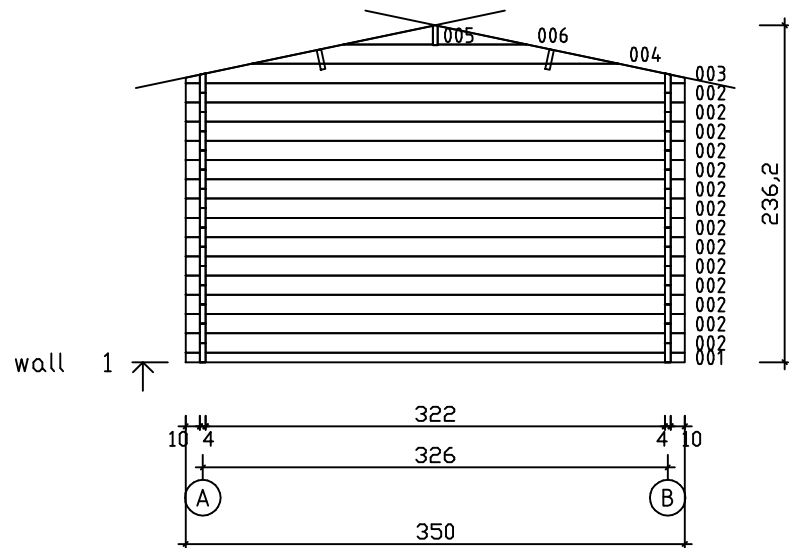
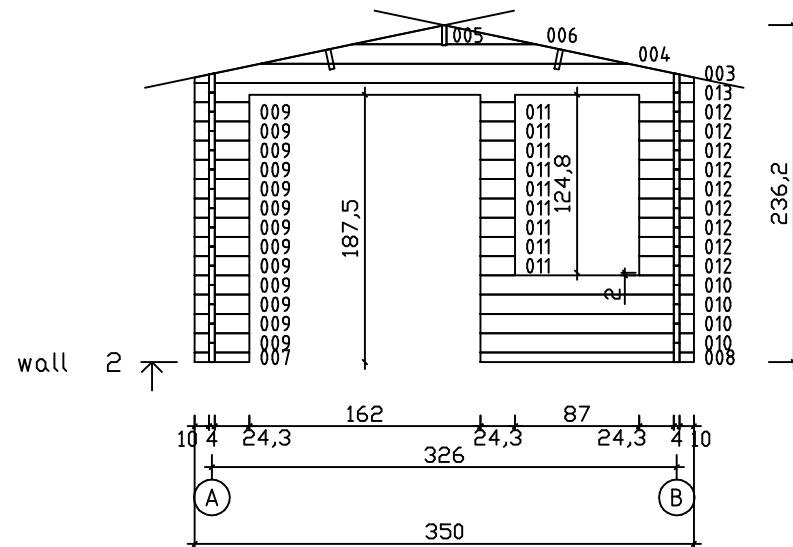
wall B ↗



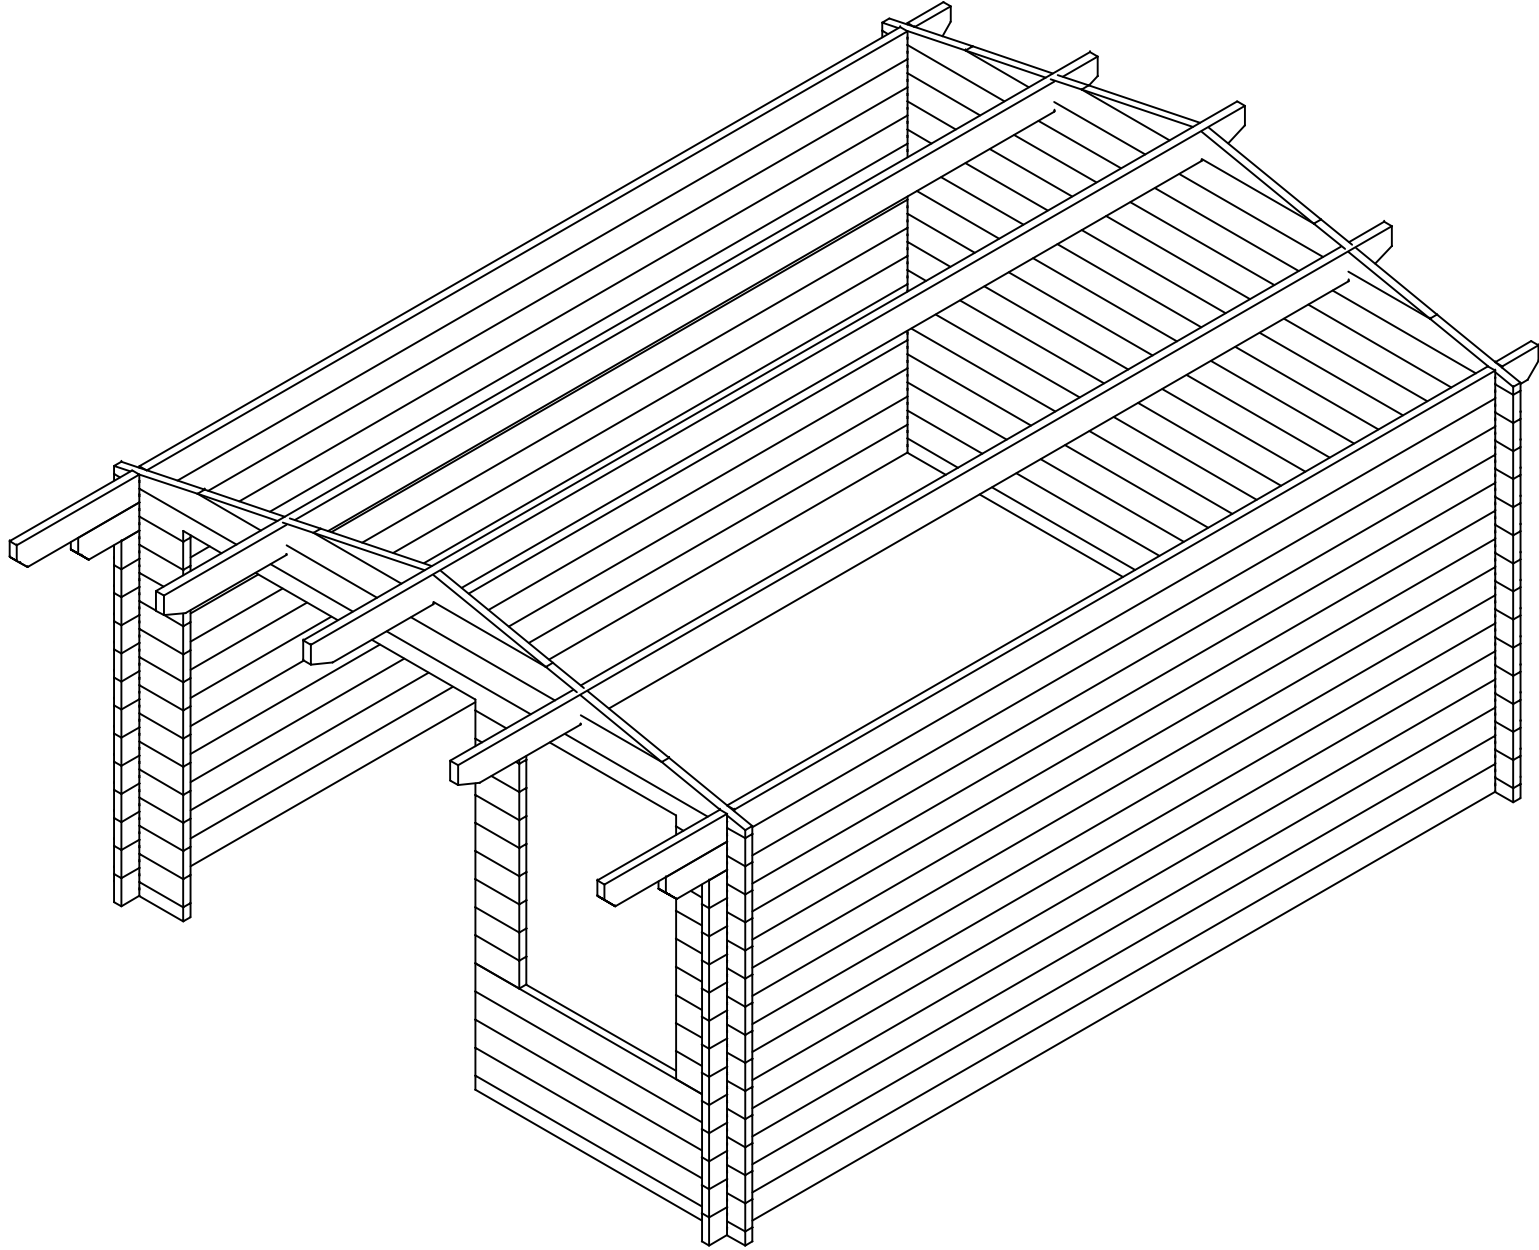
wall A ↗

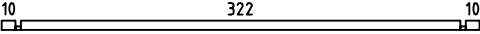
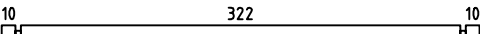
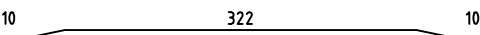
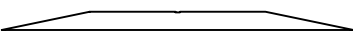
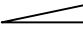
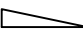
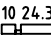
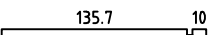
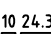
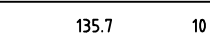

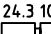
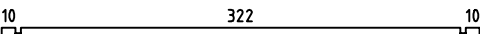
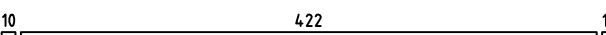
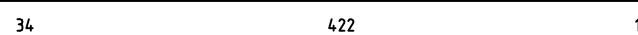
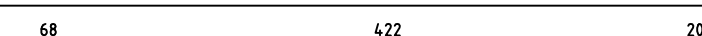
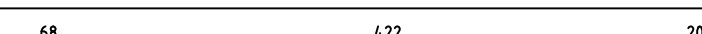
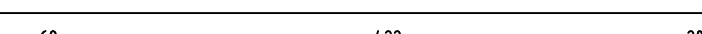
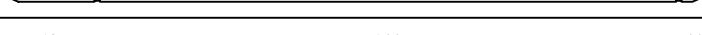




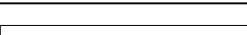



Kood	Alex	Leht	2
Joonis	wall A	Mootkava	1:50
Materjal	4.0x13.5	Kuup.	10.01.2020
Joonestas	File Alex.dwg		



Kood Alex	Leht 4
Joonis wall 1	Mootkava 1:50
Materjal 4,0x13,5	Kuup. 10.01.2020
Joonestas	File Alex.dwg



Pos	Drawing Alex	Pcs	Profile (cm)	Length (cm)	
001		1	4x6.8	350	
002		14	4x13.5	350	
003		2	4x13.5	350	
004		2	4x13.5	257.6	
005		2	4x13.2	62.7	
006		2	4x13.2	62.8	
007		1	4x6.8	38.3	
008		1	4x6.8	149.7	
009		13	4x13.5	38.3	
010		4	4x13.5	149.7	
011		9	4x13.5	24.3	
012		9	4x13.5	38.3	
013		1	4x13.5	350	
014		26	4x13.5	450	
015		2	4x13.5	474	
016		1	4x13.5	518	
017		1	4x13.5	518	
PR1		2	4.3x14.5	518	
PR2		1	4.3x14.5	518	
	WINDOW 86.5x121	1			
	DOOR 160x185	1			
018	ROOF BOARDS/DACHBRETTER/VOLIGE 	94 77	11.2x1.6 13.7x1.6	199 199	
019	ROOF EDGE REINFORCEMENT/TRAUFENLEISTE/TASSEAU 	2	2.6x3.2	518	
020	ROOF SIDE BOARDS/TRAUFENBRETT/PLANCHE DE RIVE 	2	1.8x6	518	
021	FASCIA BOARD/GIEBELBLENDE/PLANCHE DE RIVE (FACADE) 	4	1.8x12.0	204	
022	FASCIA BOARD/GIEBELBLENDE/PLANCHE DE RIVE (FACADE) 	4	1.8x6.0	204	
023	DIAMOND/RAUTE/DIAMANT 	2	1.8x12	120	
Kood Alex		Materjal		File Alex.dwg	Leht 1/1