




Malmö Terrasse
Art.Nr.9902400

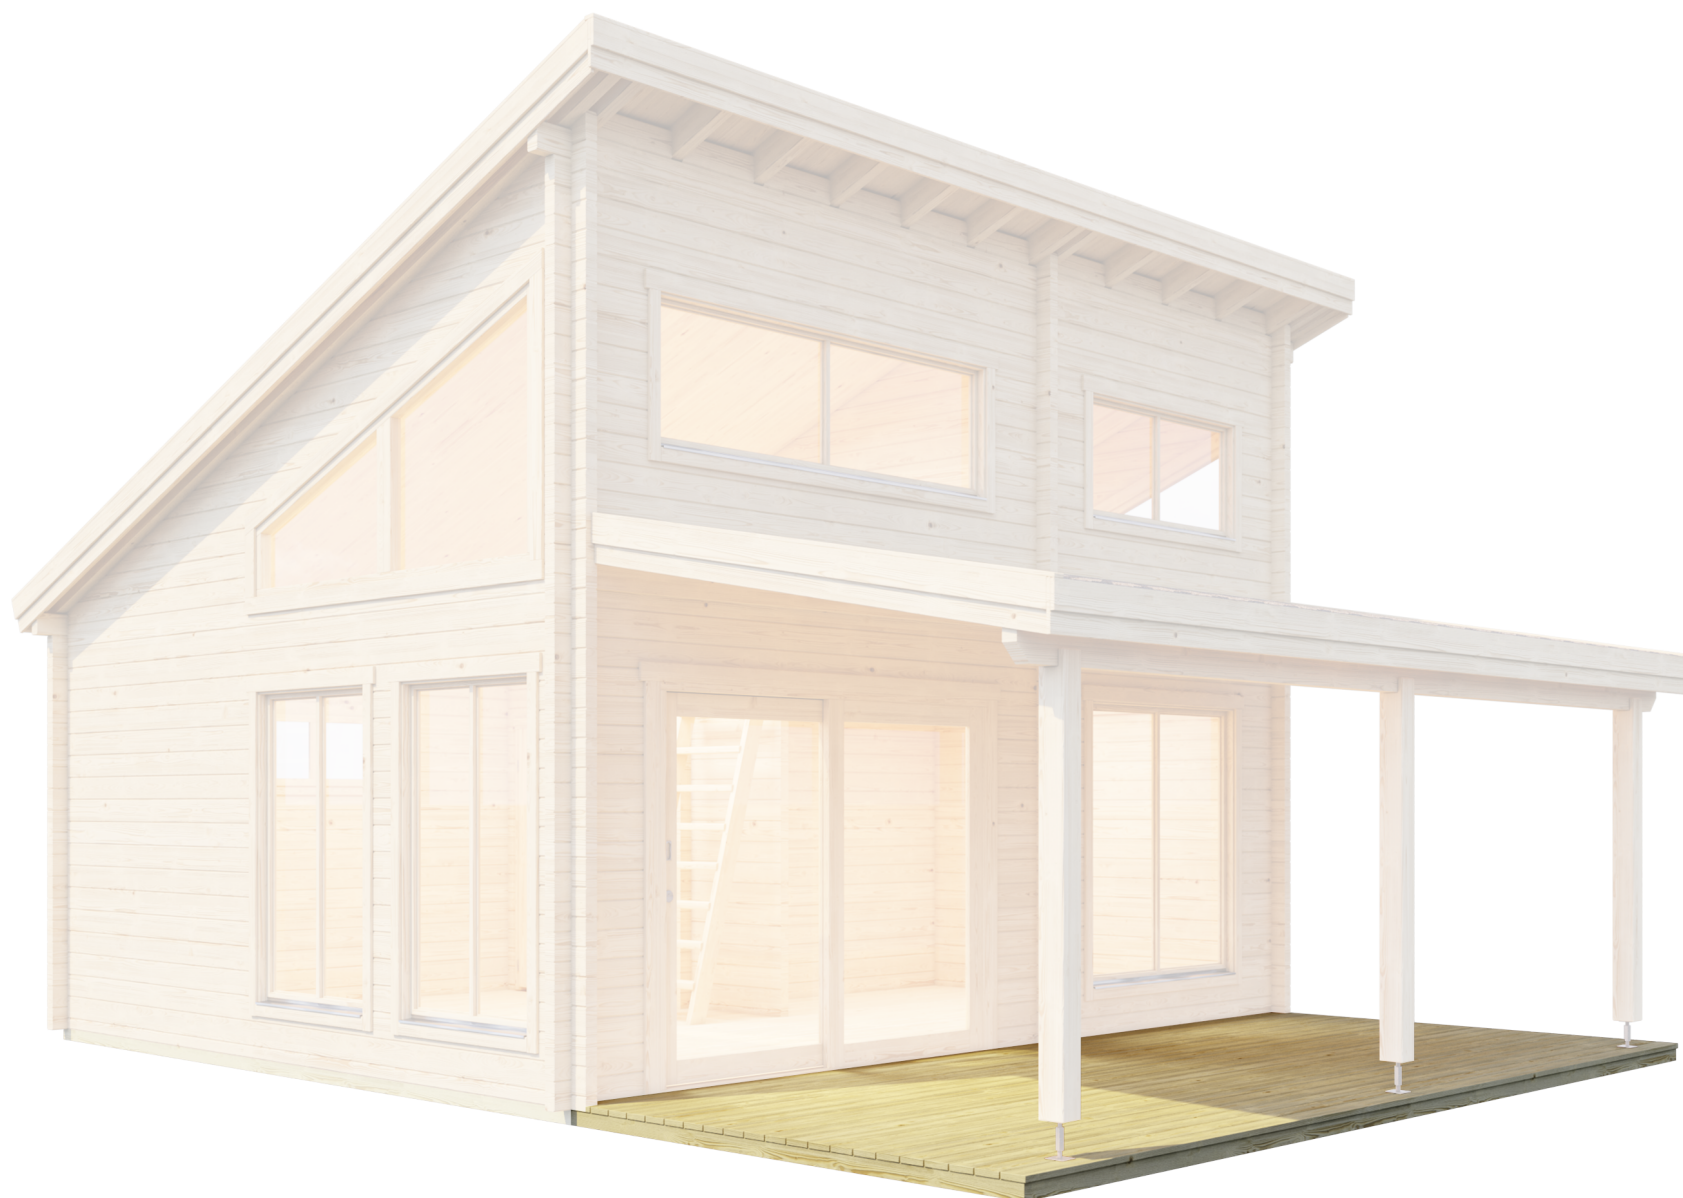

Malmö Terrasse, Art.No.9902400
Groundplan - Grundplan - Plan de masse - Planimetria - Plattegrand -
Põhiplaan

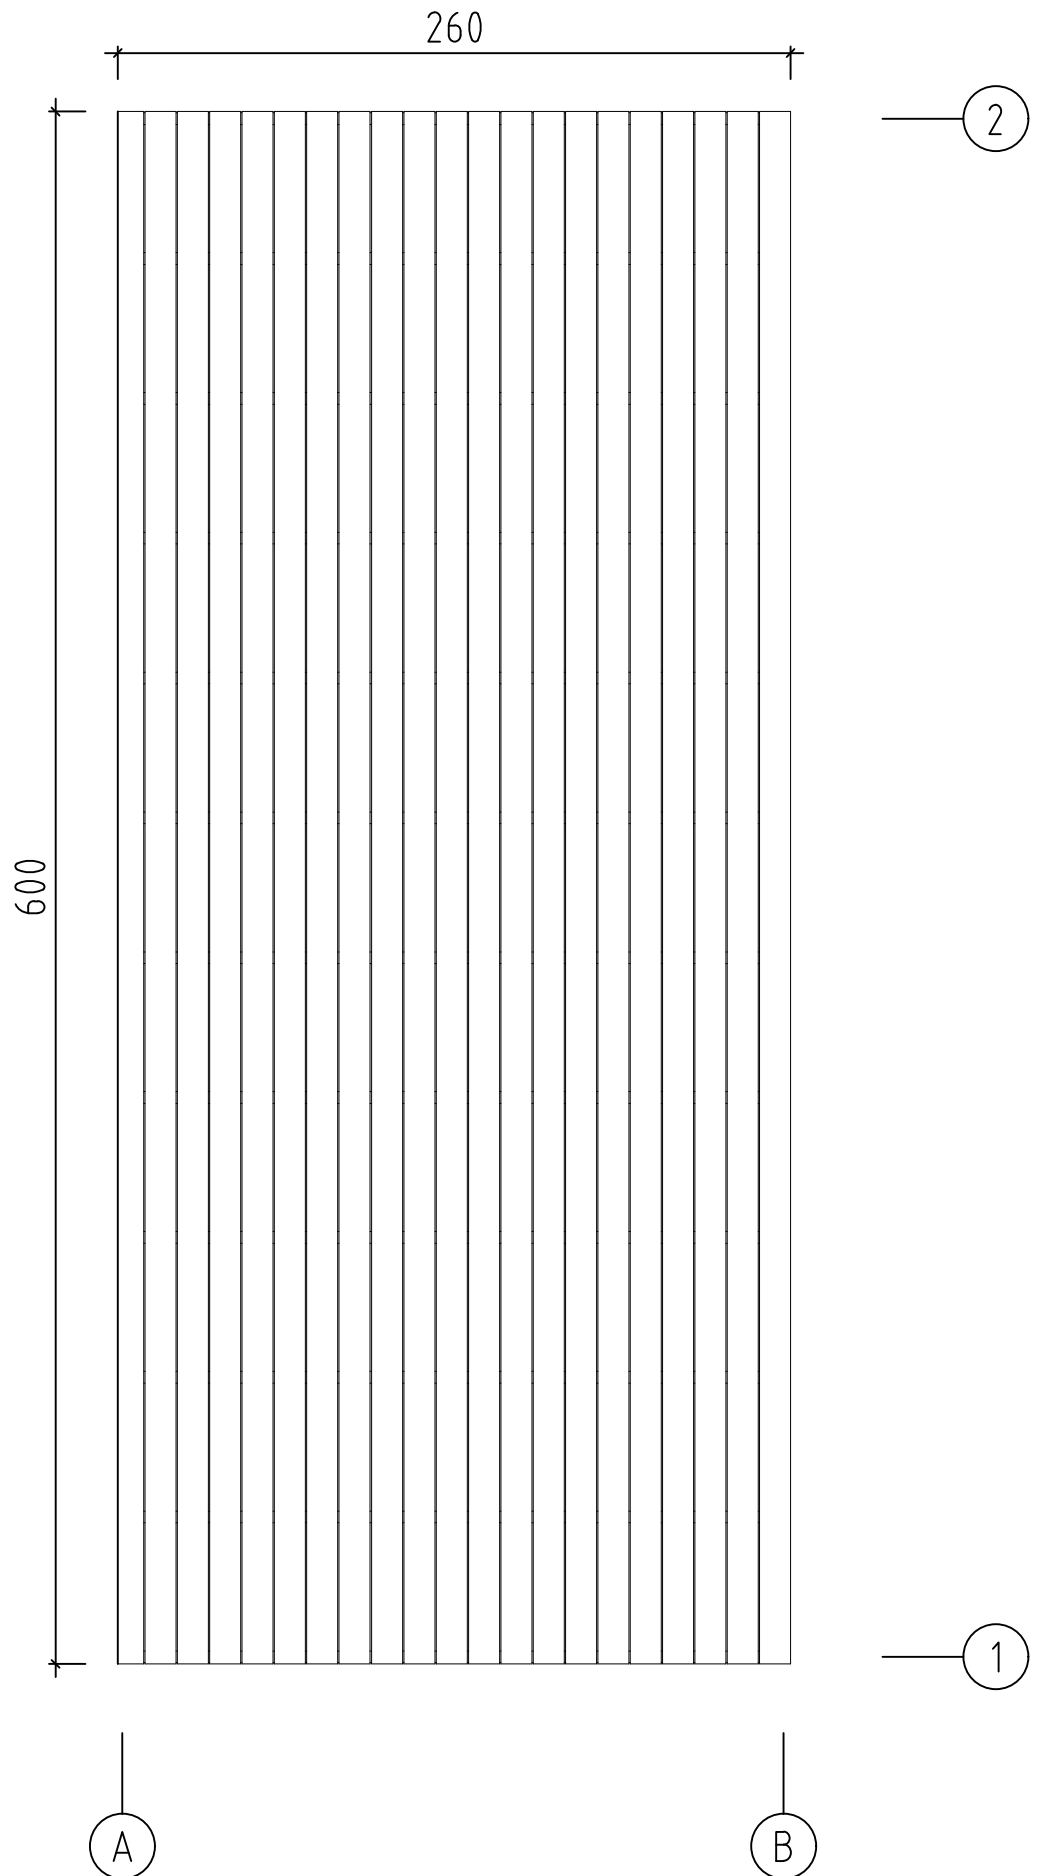

Malmö Terrasse, Art.No.9902400
Foundation - Fundament - Fondation - Fundamenta - Fundering -
Immutatud alusraam

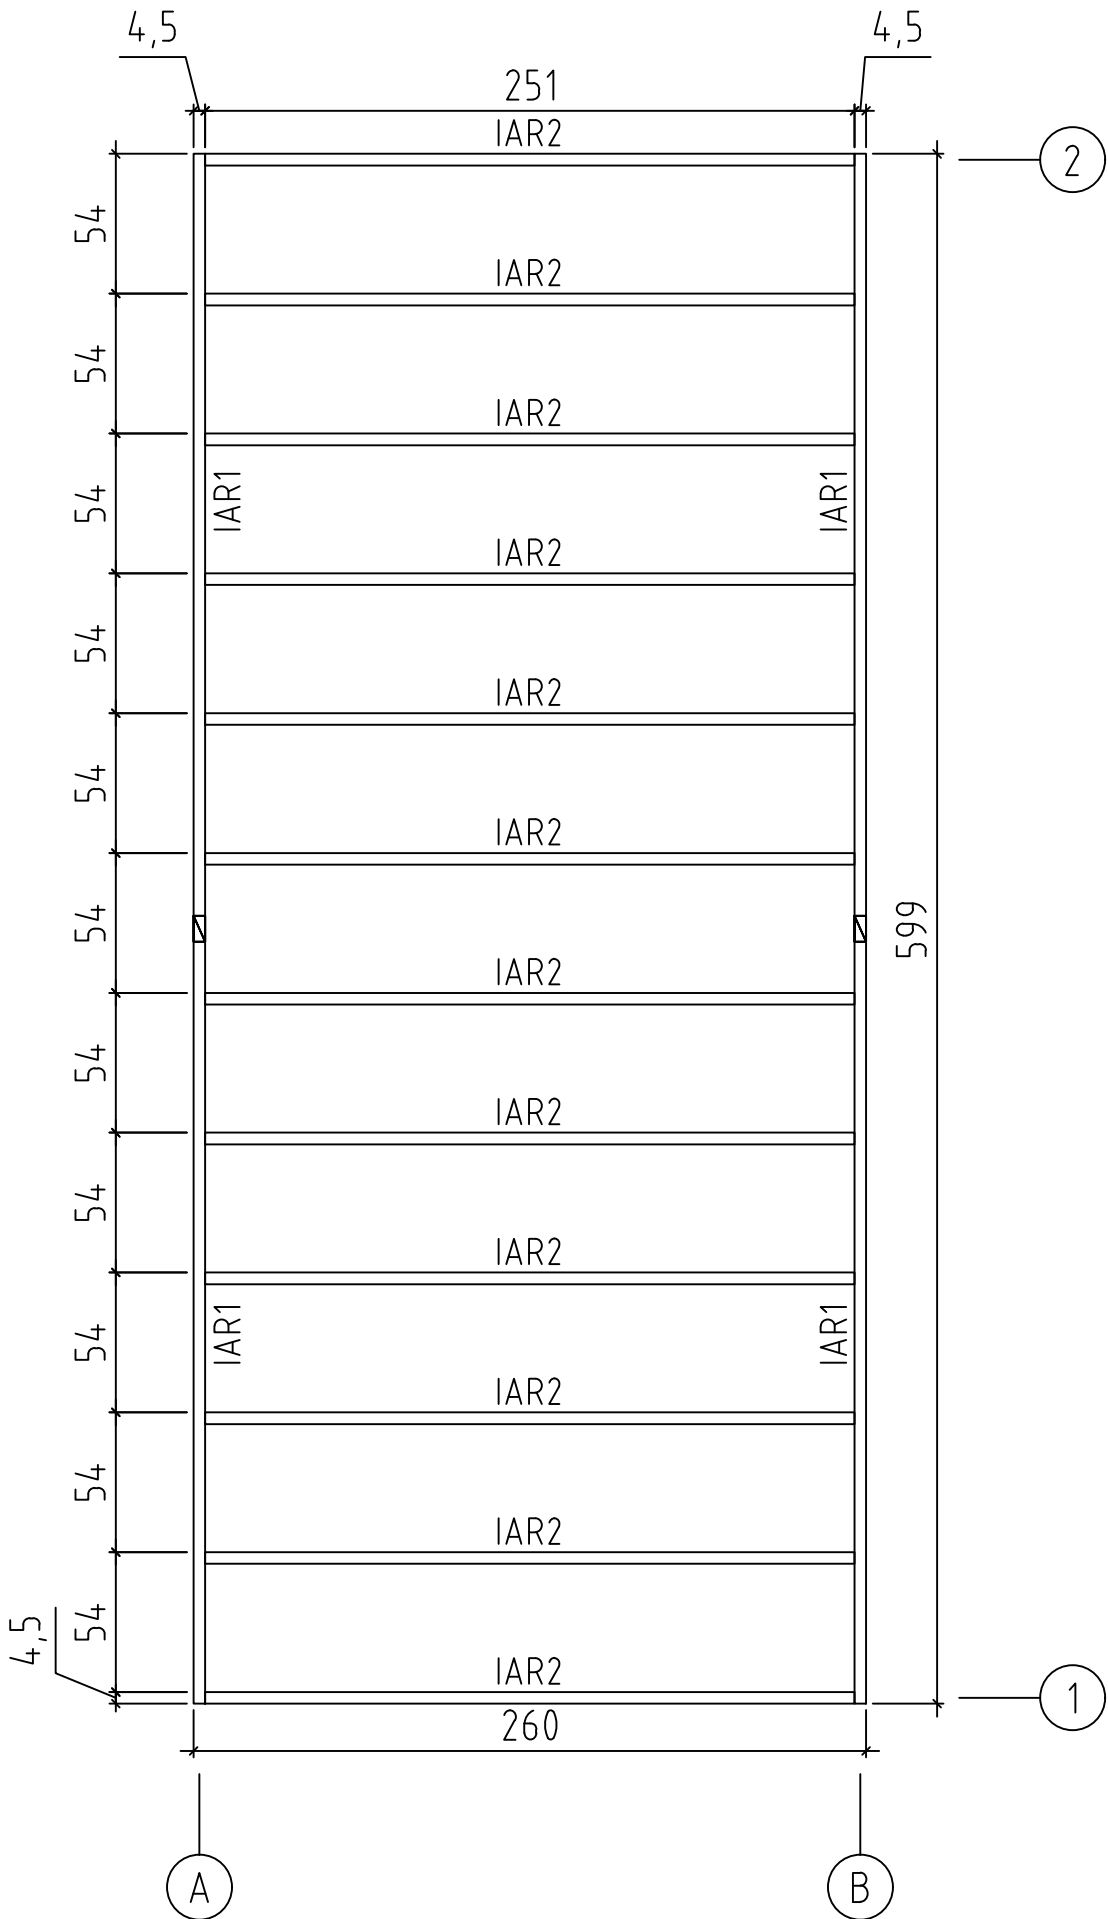

Malmö Terrasse, Art.No.9902400

Terrace boards - Terrassenbretter - Plancher de terrasse -
Piattaforme terrazzo - Terrasvloer - Terrassilaudis

